




MASTER BATH
SCALE: 1/2" = 1' 0"

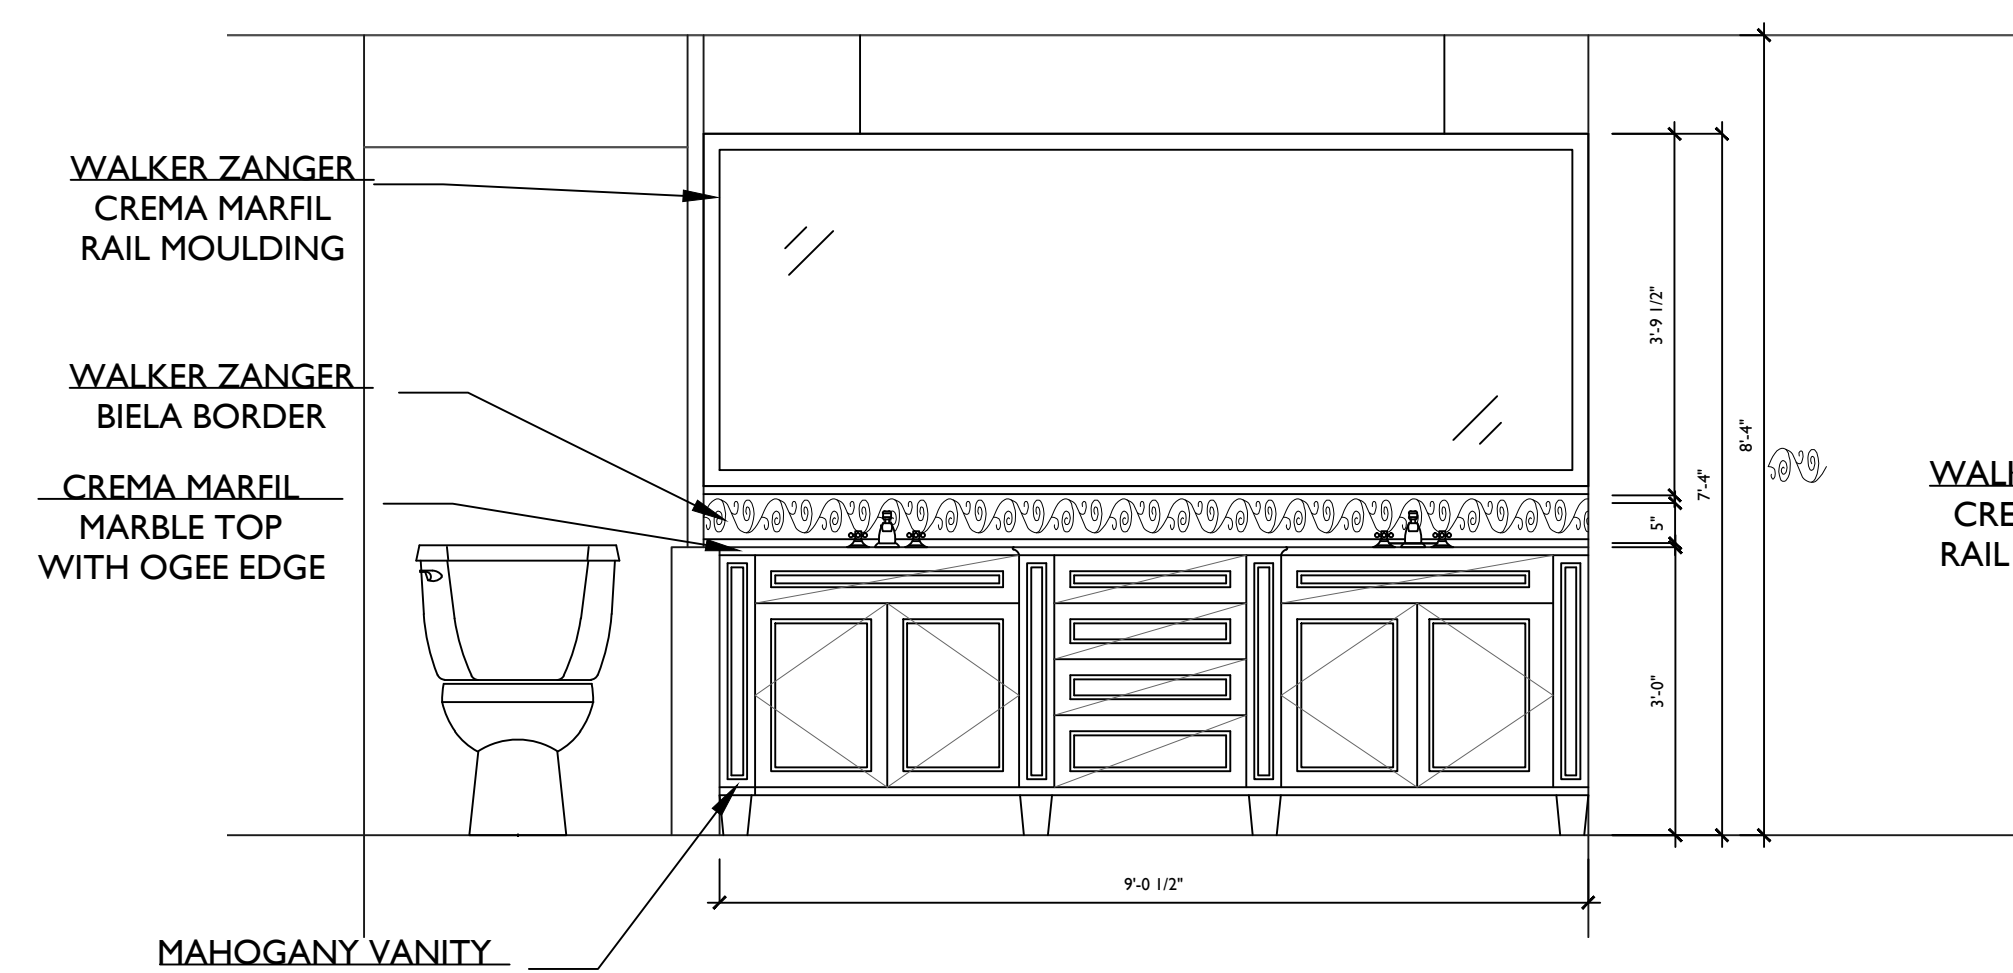


A ELEV VANITY
E-2 SCALE: 1/2" = 1' 0"

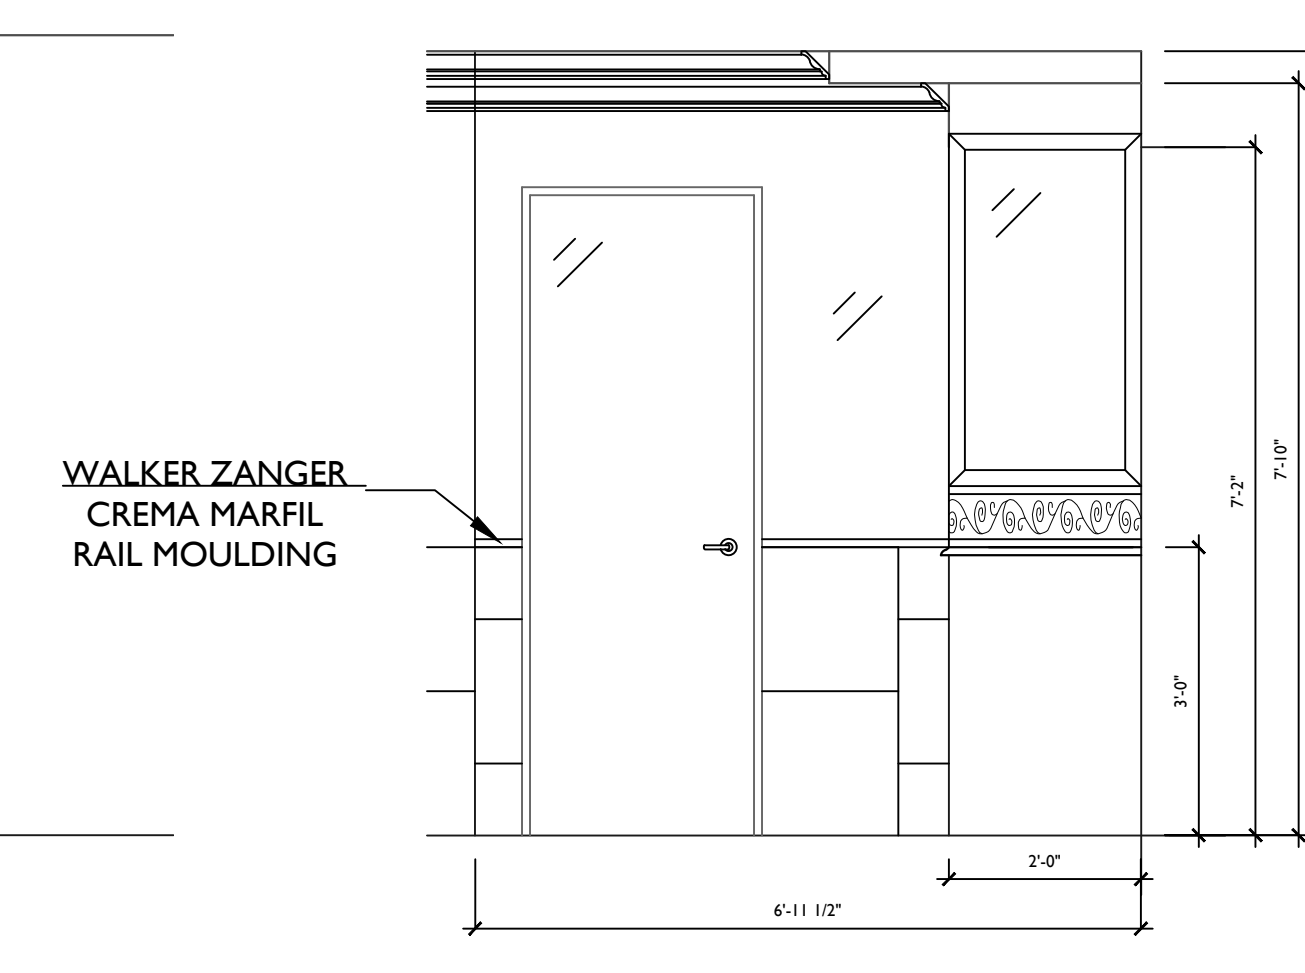


B W.C ENTRY
E-2 SCALE: 1/2" = 1' 0"

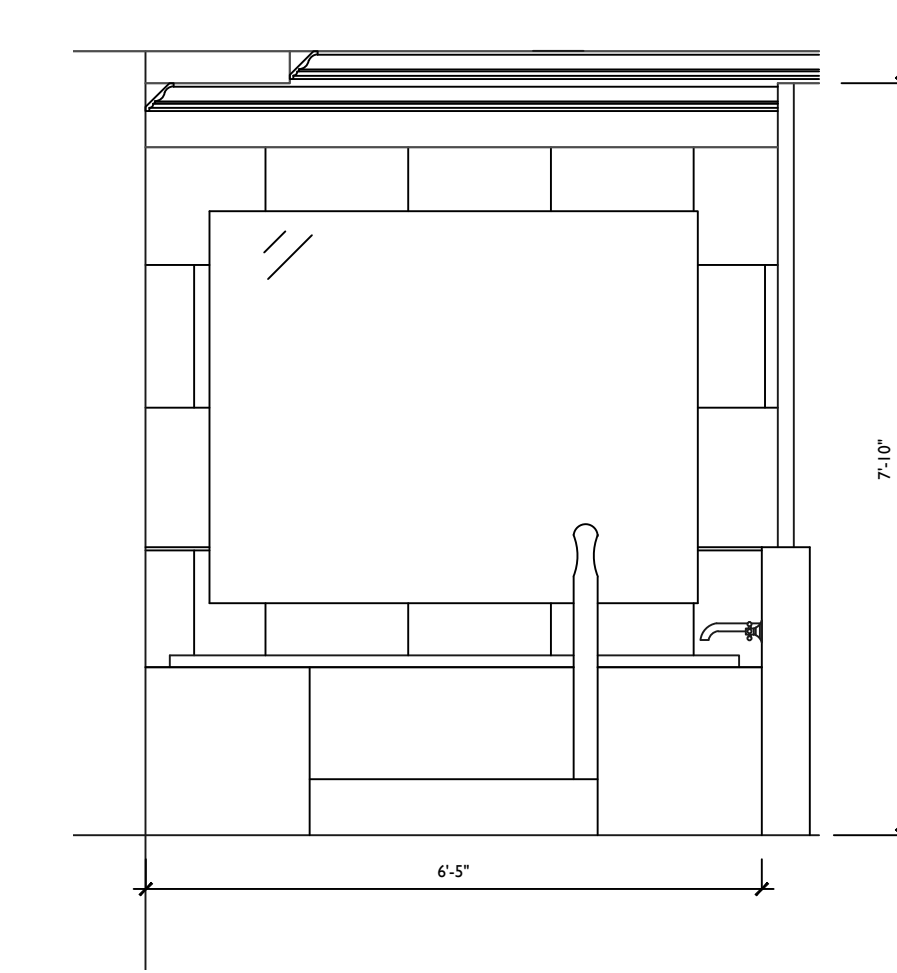


C TUB
E-2 SCALE: 1/2" = 1' 0"

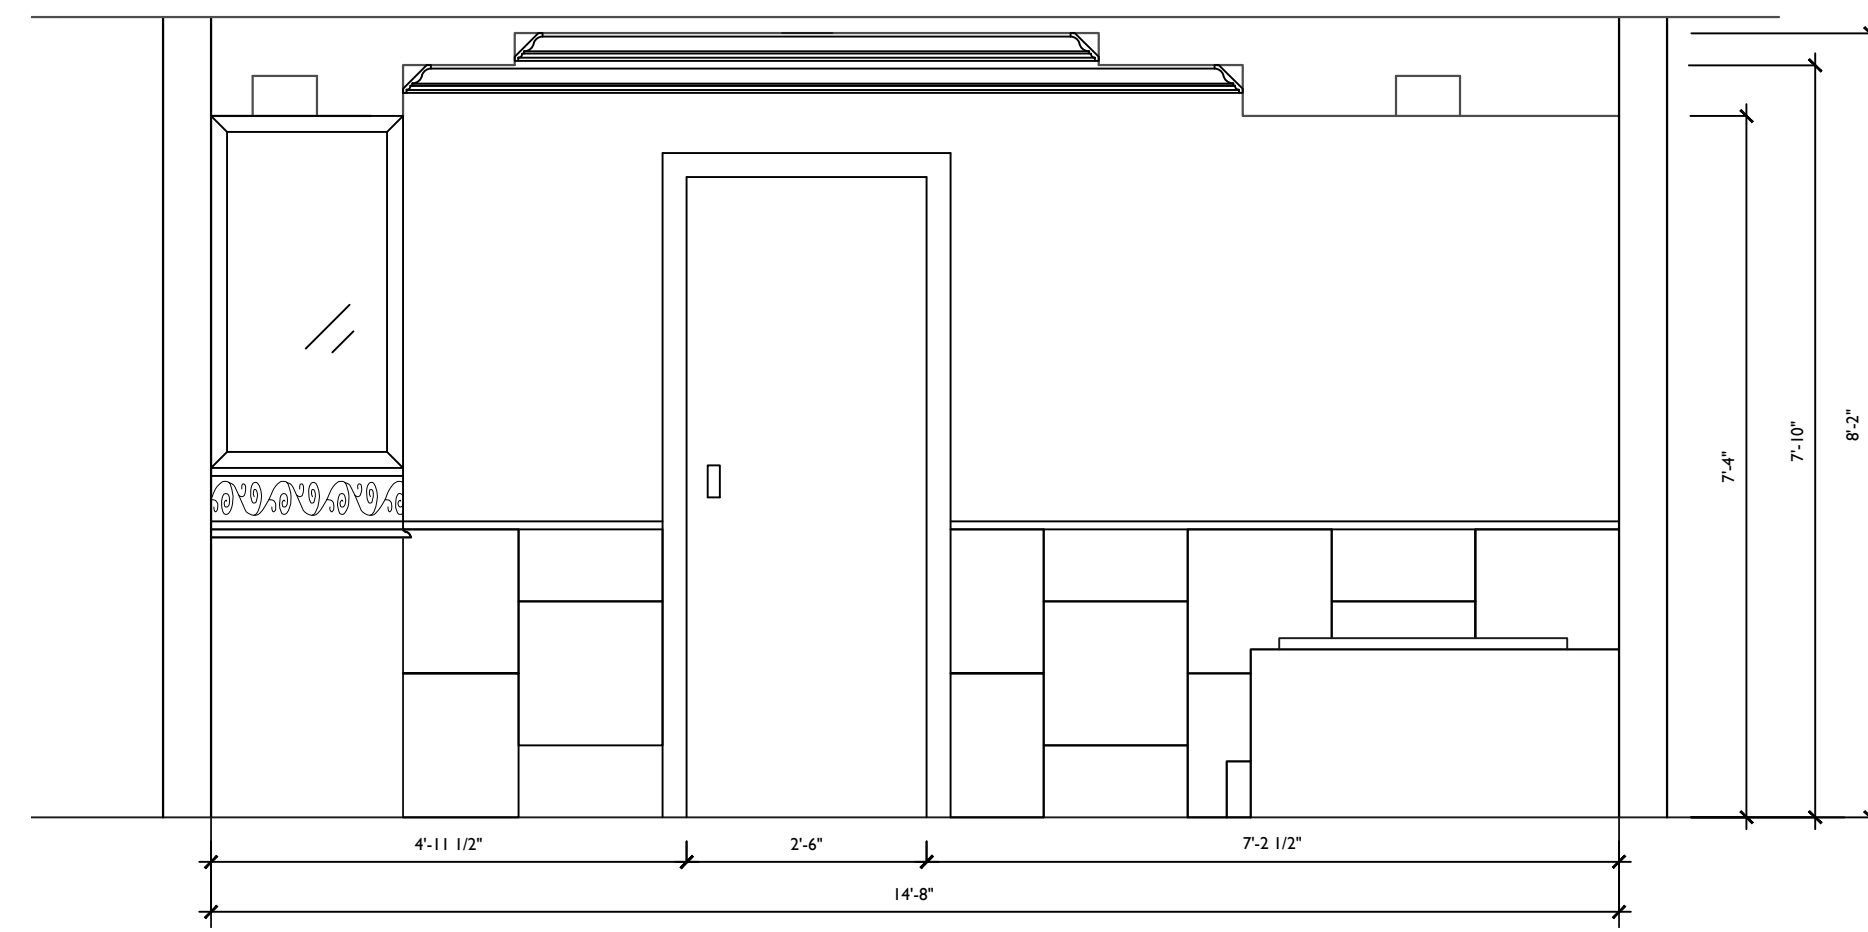


D BATH ENTRY
E-2 SCALE: 1/2" = 1' 0"

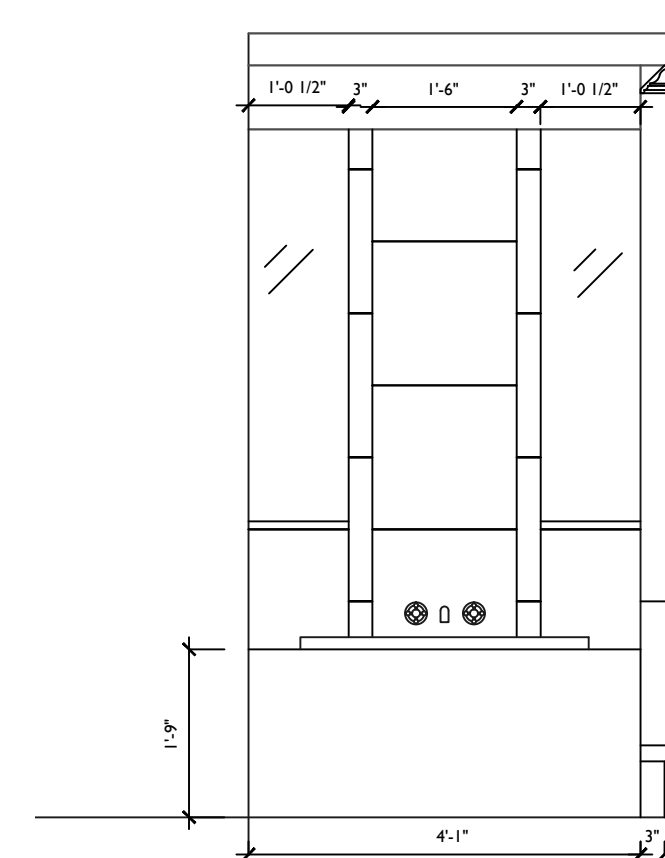


E TUB SIDE
E-2 SCALE: 1/2" = 1' 0"

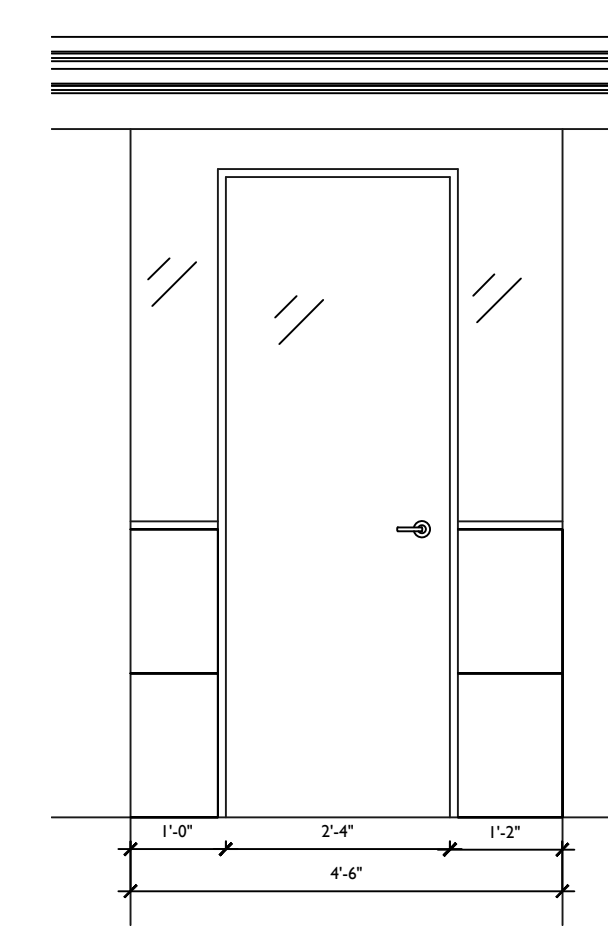


F SHOWER ENTRY
E-2 SCALE: 1/2" = 1' 0"

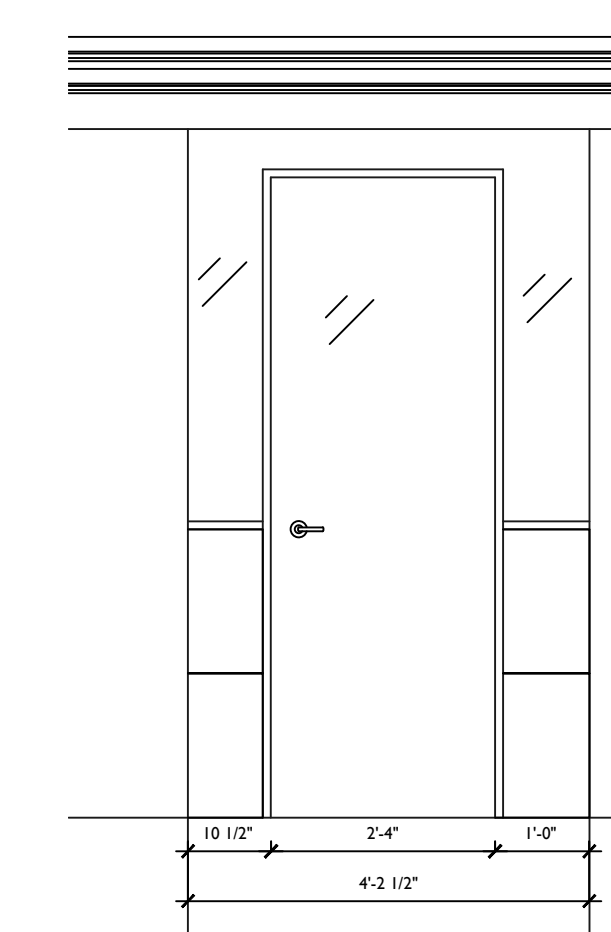


G SHOWER INTERIOR
E-2 SCALE: 1/2" = 1' 0"

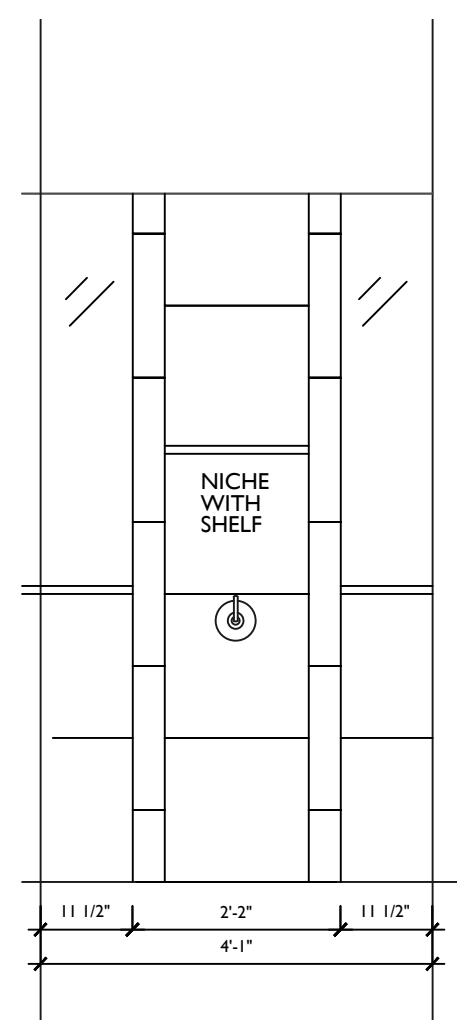

H SHOWER INTERIOR
E-2 SCALE: 1/2" = 1' 0"

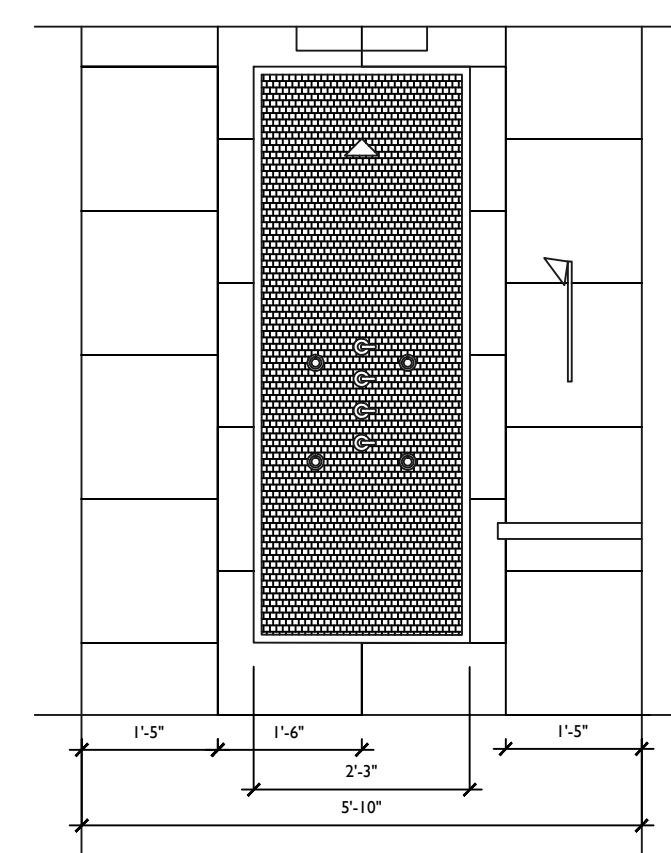

I SHOWER PLUMBING
E-2 SCALE: 1/2" = 1' 0"

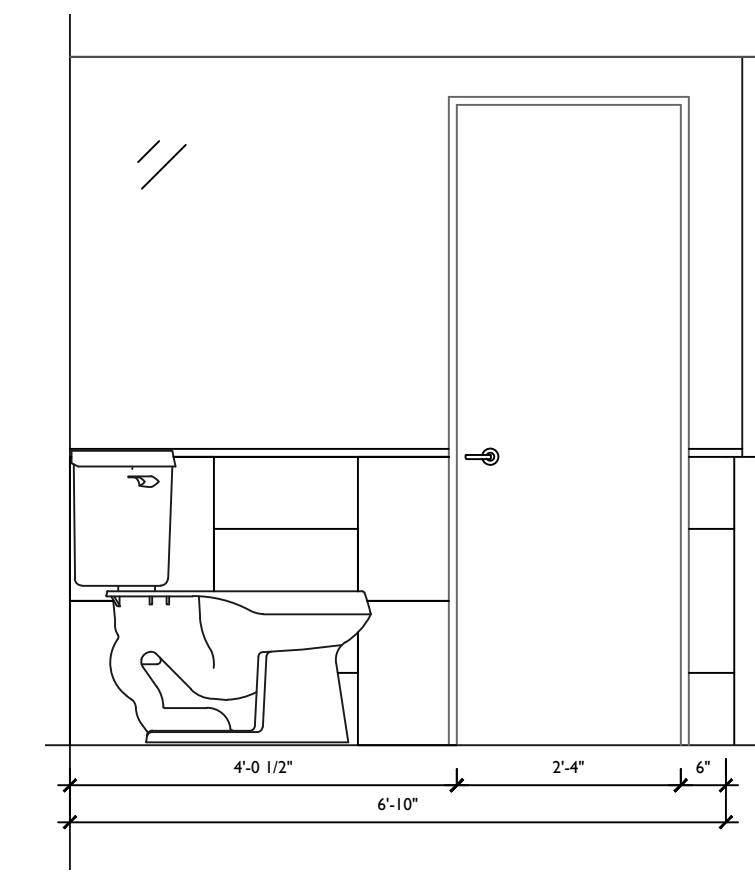

J W.C INTERIOR
E-2 SCALE: 1/2" = 1' 0"

Contractor shall check and verify all dimensions at the building site, and report any discrepancies to the Architect immediately.

REVISIONS:

SHEET CONTENTS:
INTERIOR ELEV BATHROOMS

PROJECT ADDRESS
YEARS RESIDENCE
2155 S. OCEAN BLVD
UNIT 10
DELRAY BEACH, FL

DATE: 10-11-2010
SCALE: 1/4" = 1'-0"
DRAWN BY: Andrew Slack
CHECKED BY:

AMES BENNETT & ASSOCIATES ARCHITECTURE
OF PALM BEACH, FLORIDA

This document has been prepared by or under the responsible supervision of

Ames Bennett, AIA, NCARB
Registered Architect
Florida # AR000912

Ames Bennett & Associates, P.A.
217 Peruvian Avenue Suite 4
Palm Beach, Florida 33480
Florida # AA0009108
Office: (561) 655-0555
Fax: (561) 655-1232

SHEET NO.
6.4
10 OF 12 SHEETS

JOB NO.
10-107